


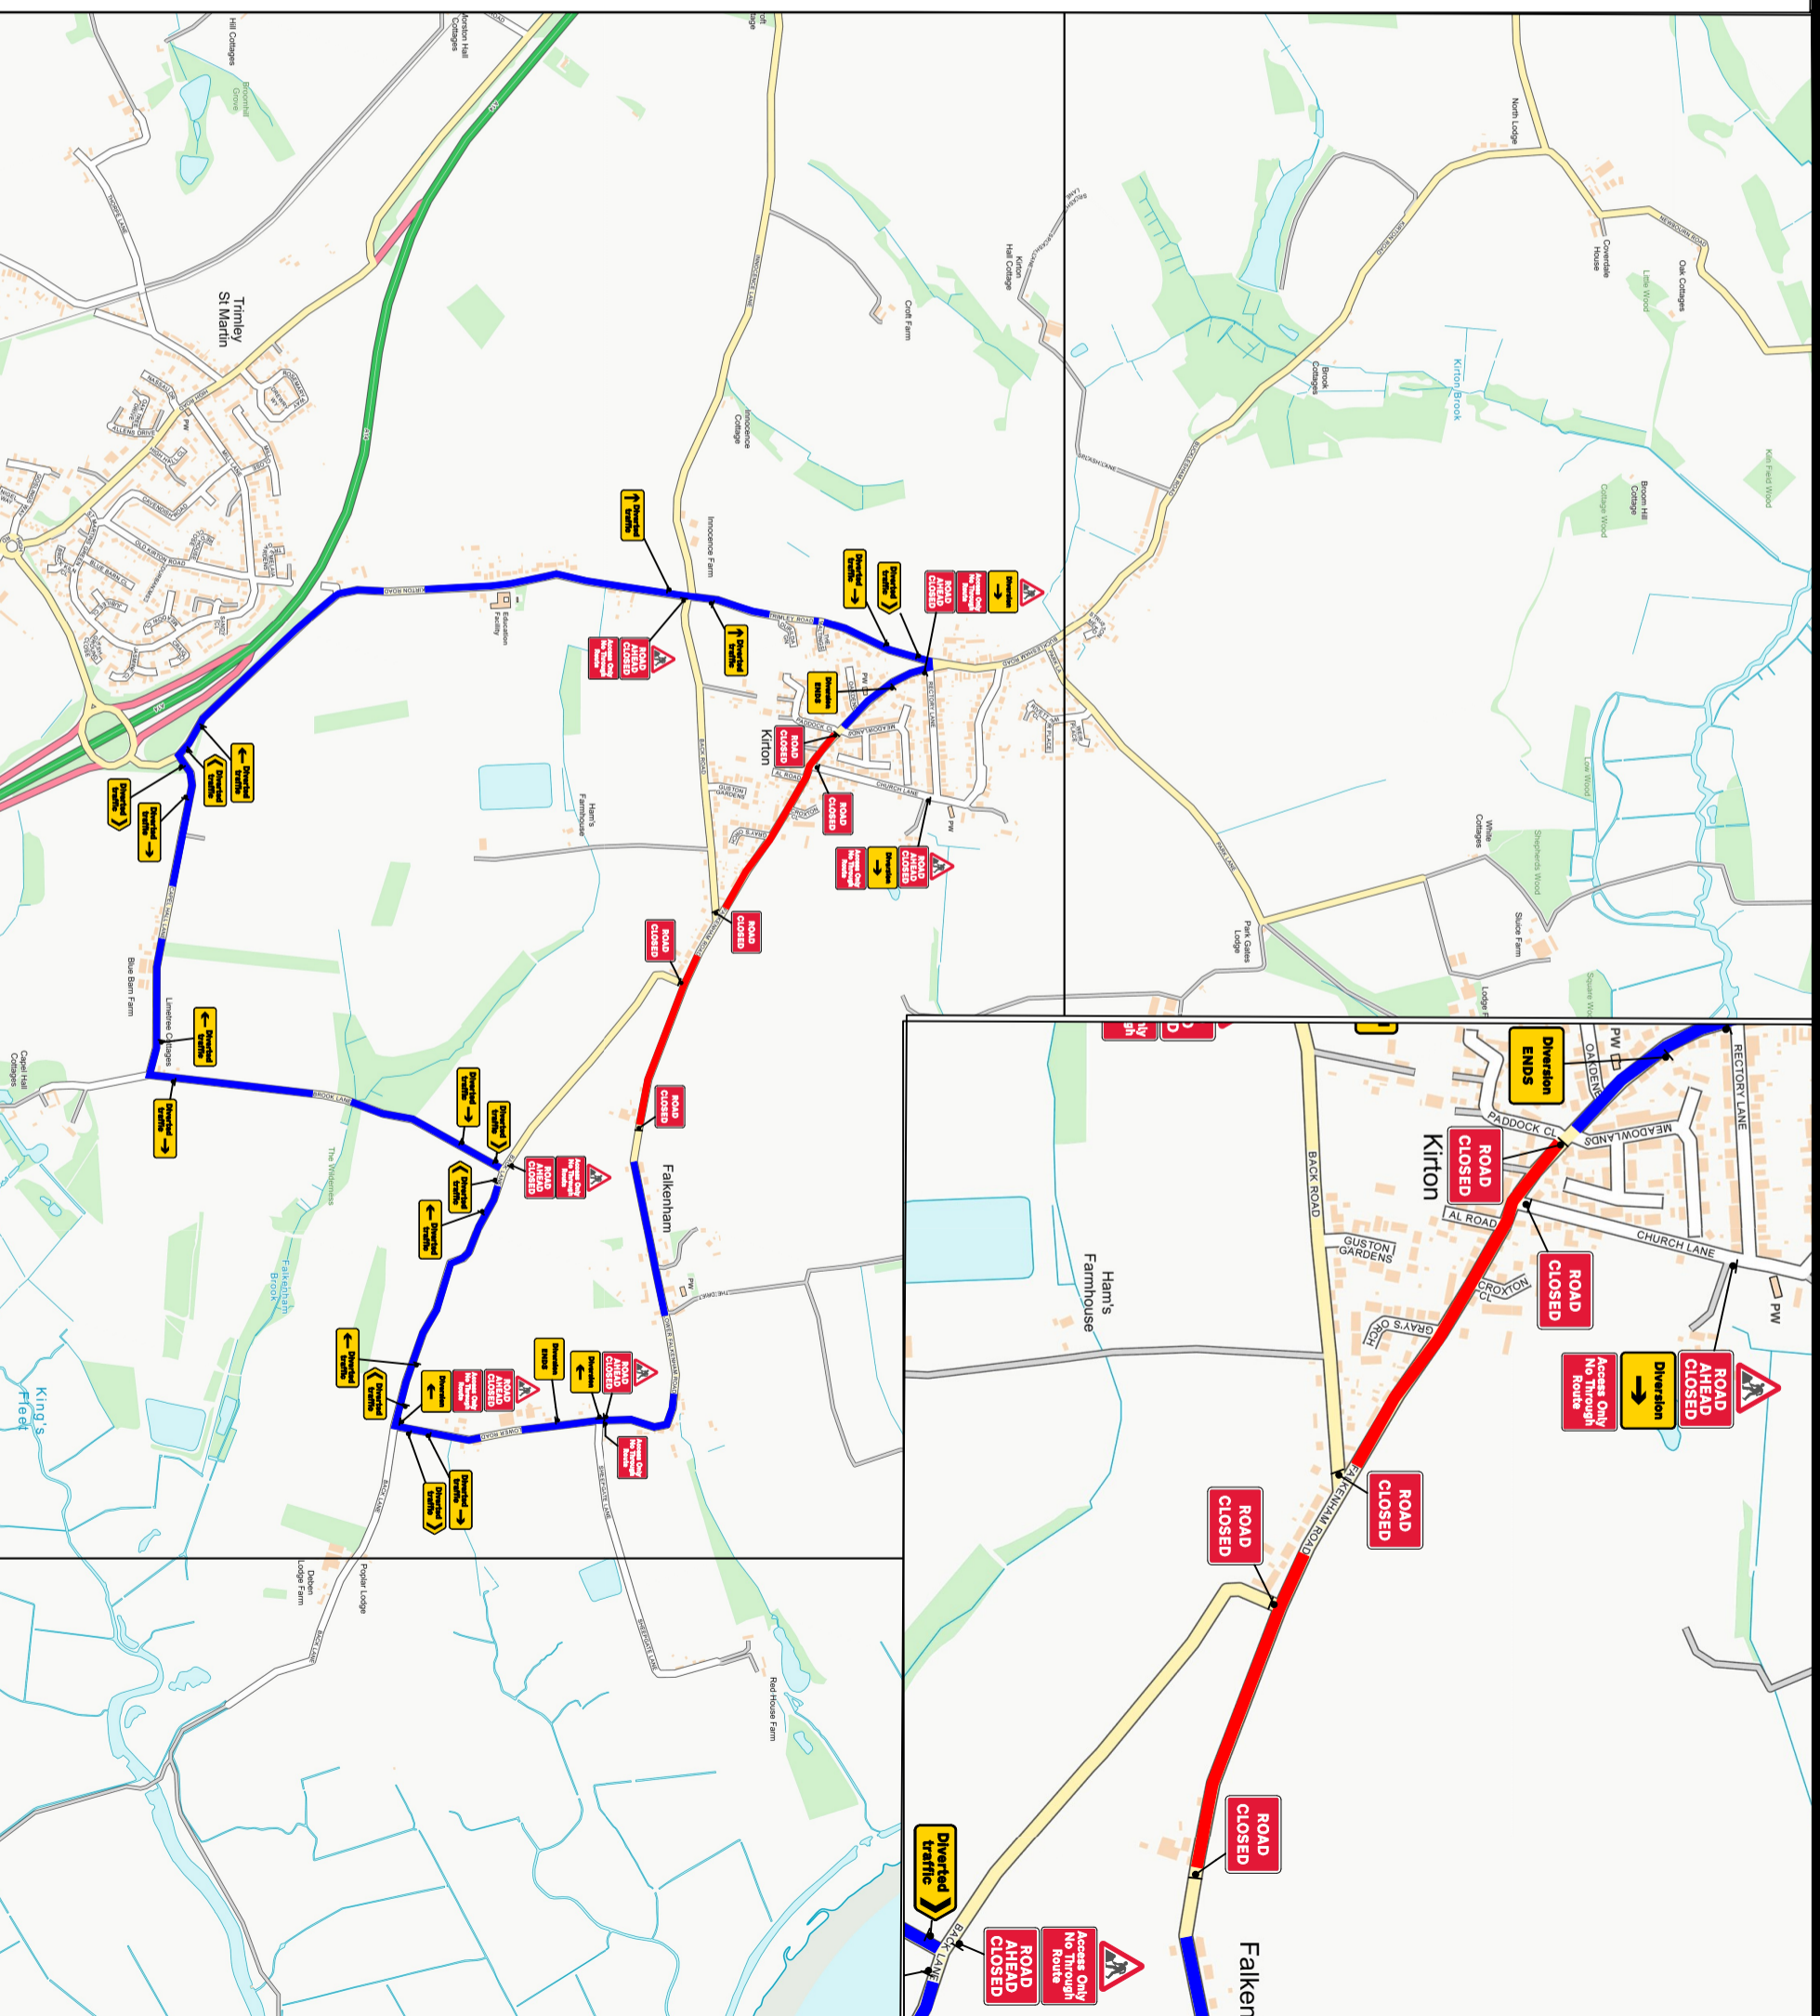

Road Closure

Diversion

QTY: 6 Ref: 13-9 Schedule 13 : Temporary Sign	
QTY: 2 Ref: 2702 Start of temporary diversion route	
QTY: 2 Ref: 2702 End of temporary diversion route	
QTY: 2 Ref: 2702 Start of temporary diversion route	
QTY: 5 Ref: 2703 Direction of temporary diversion route from junction ahead	
QTY: 4 Ref: 2703 Direction of temporary diversion route from junction ahead	
QTY: 2 Ref: 2703 Direction of temporary diversion route from junction ahead	
QTY: 4 Ref: 2704 Direction of temporary diversion route	
QTY: 3 Ref: 2704 Direction of temporary diversion route	
QTY: 6 Ref: 2701 Road works ahead	
QTY: 5 Ref: 7010-FP-13-9 Nature of temporary hazard ahead - Road Closed	
QTY: 6 Ref: 7010-FP-13-9 Nature of temporary hazard ahead - Road Ahead Closed	



Notes

All dimensions are in metres unless otherwise stated.
 TM to comply with Traffic Signs Manual, Chapter 8. All traffic management designs must be checked by a suitably qualified person, as part of the design process.

Site Address: Falkenham Road, Kirton, IP10 0NW

Clint Ref : STM 1736

Drawing No 0001

Original drawing size A3 - NTS